


Detail nr.:	3.12	Titel:	invaliden oversteek + bocht
Groep:	Verhardingen	Getekend:	CWe RA infra BV Sittard
Schaal:	1:50	Datum:	20-03-2018

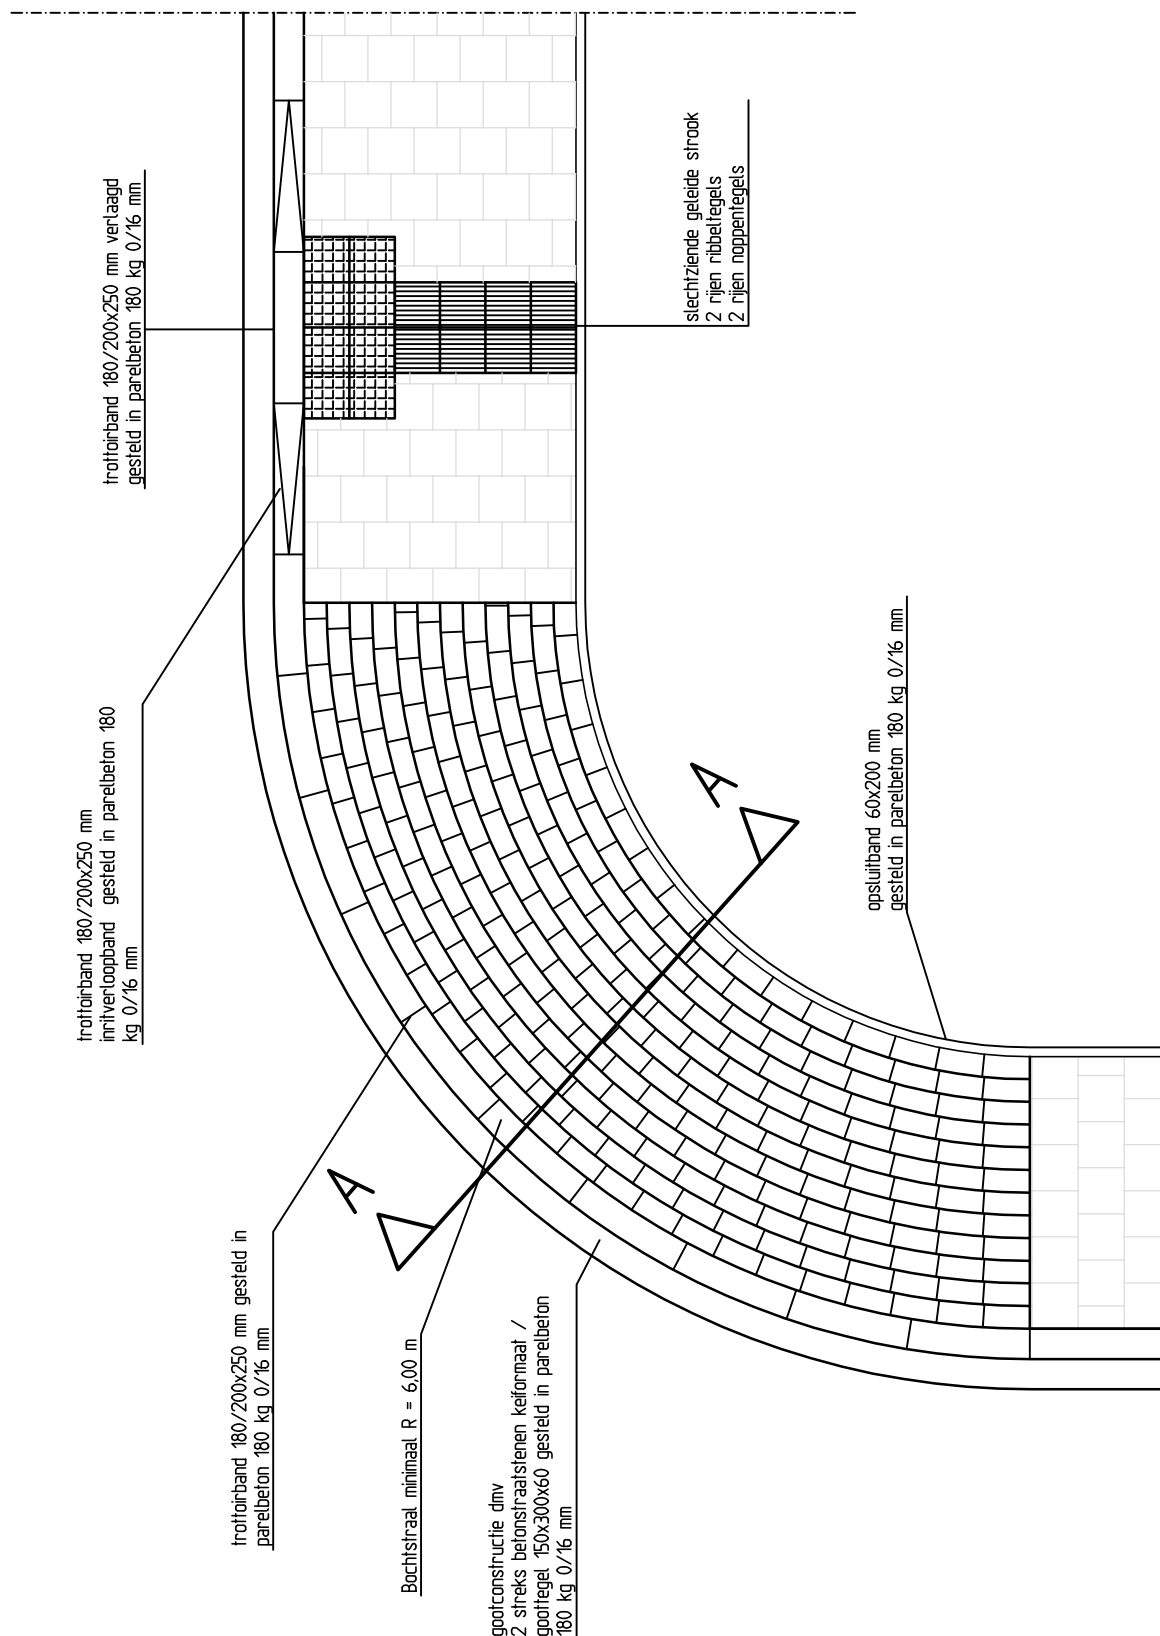

3.12 Invaliden oversteek + Bocht