

# Grensmaasproject locatie Maasband


Zijtak Ur,  
Voorstel tijdelijke leiding

Opdrachtgever:  
Consortium Grensmaas



## Coördinatenlijst

Puntnr	X	Y
L1	180791.50	332329.74
L2	180769.02	332366.55
L3	180673.31	332317.61
L4	180647.97	332332.01
L5	180634.04	332386.16
L6	180592.25	332433.40
L7	180546.53	332479.18
L8	180572.40	332579.21
L9	180559.16	332582.64
L10	180518.48	332581.97
L11	180481.26	332632.63
L12	180724.31	332288.62

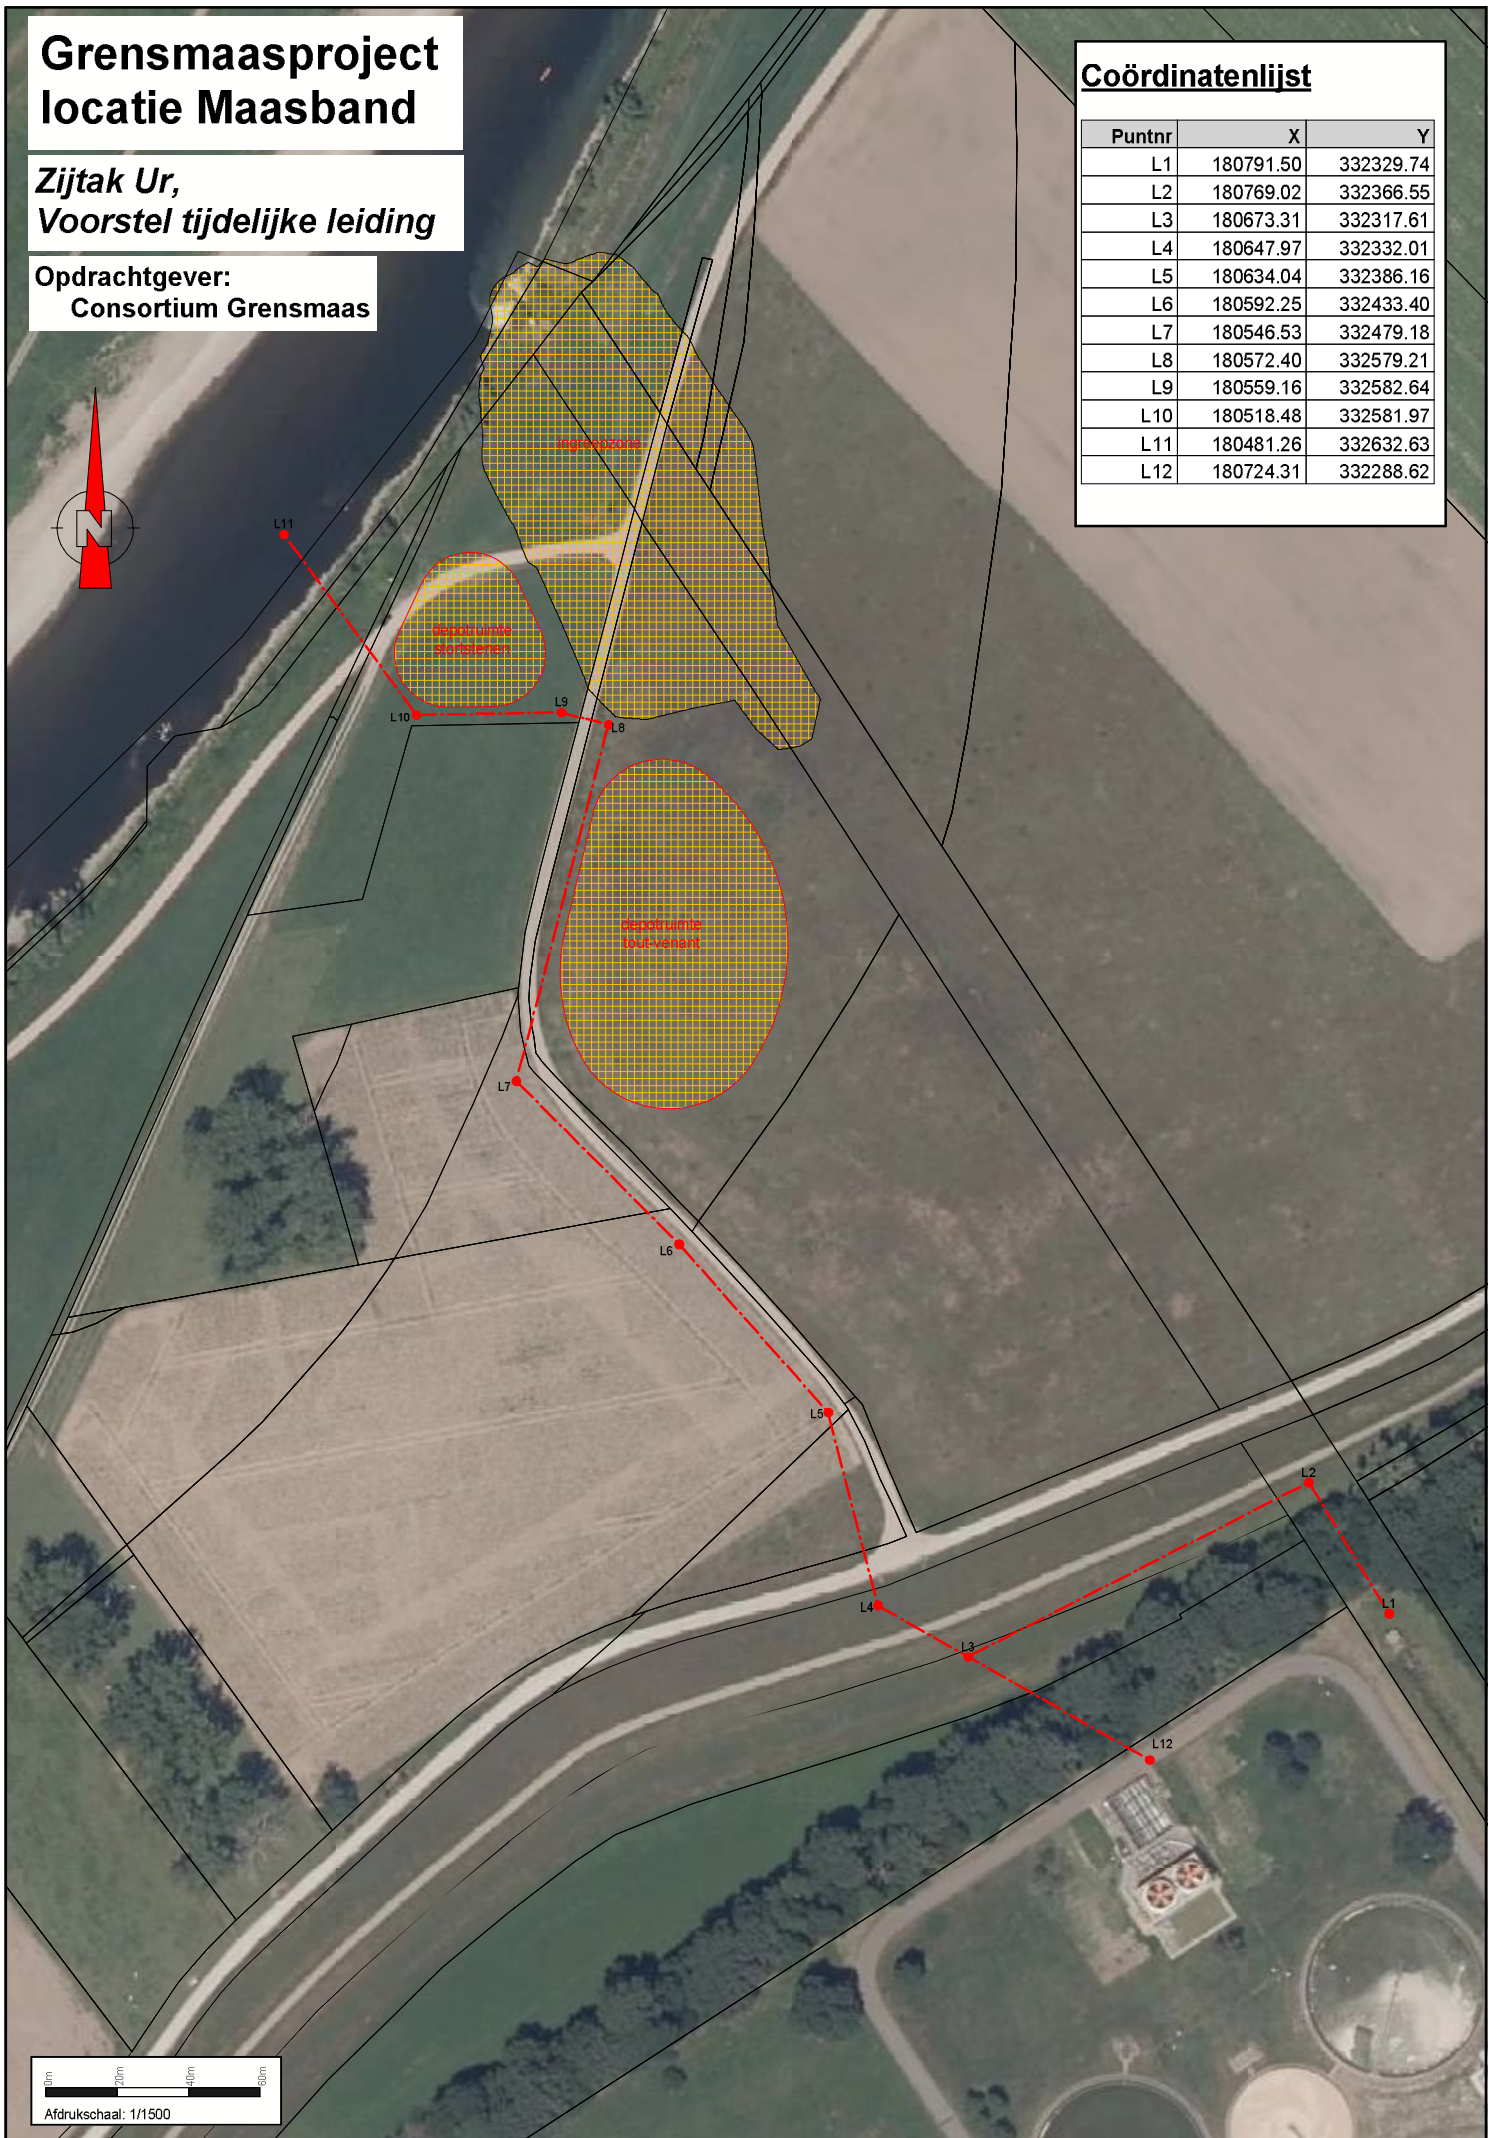

Afdruckschaal: 1/1500