



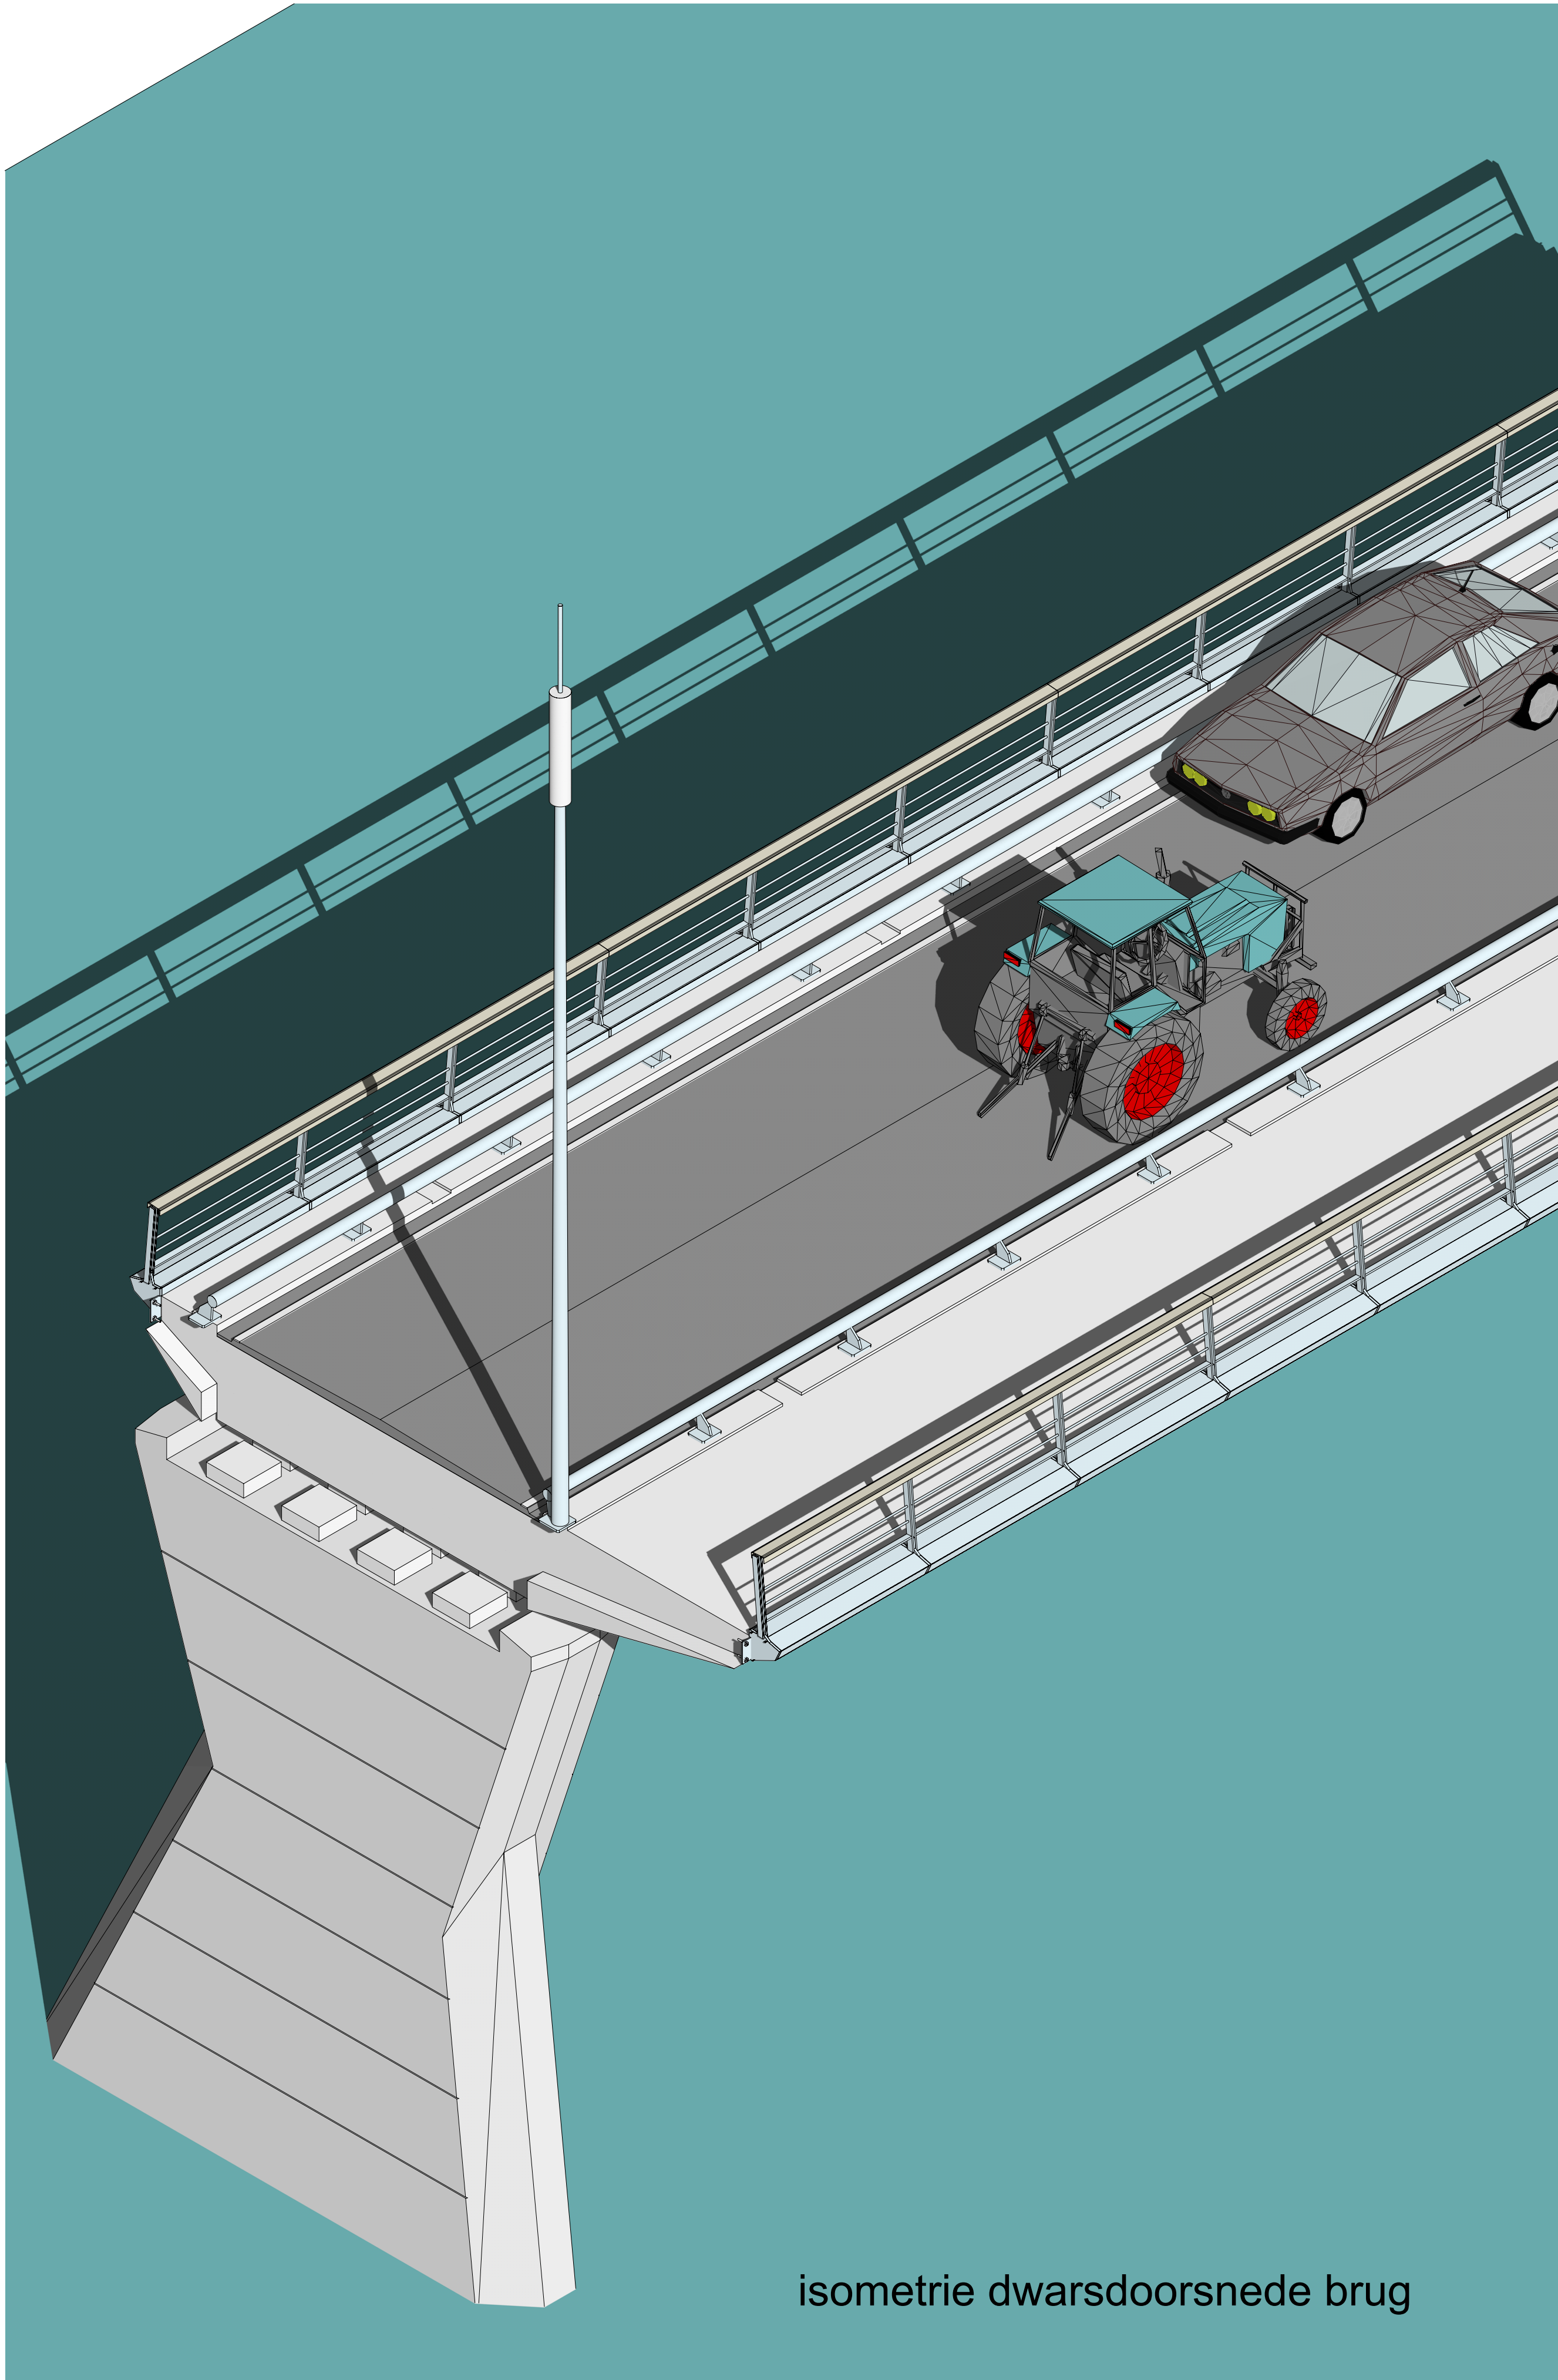

isometrie dwarsdoorsnede brug

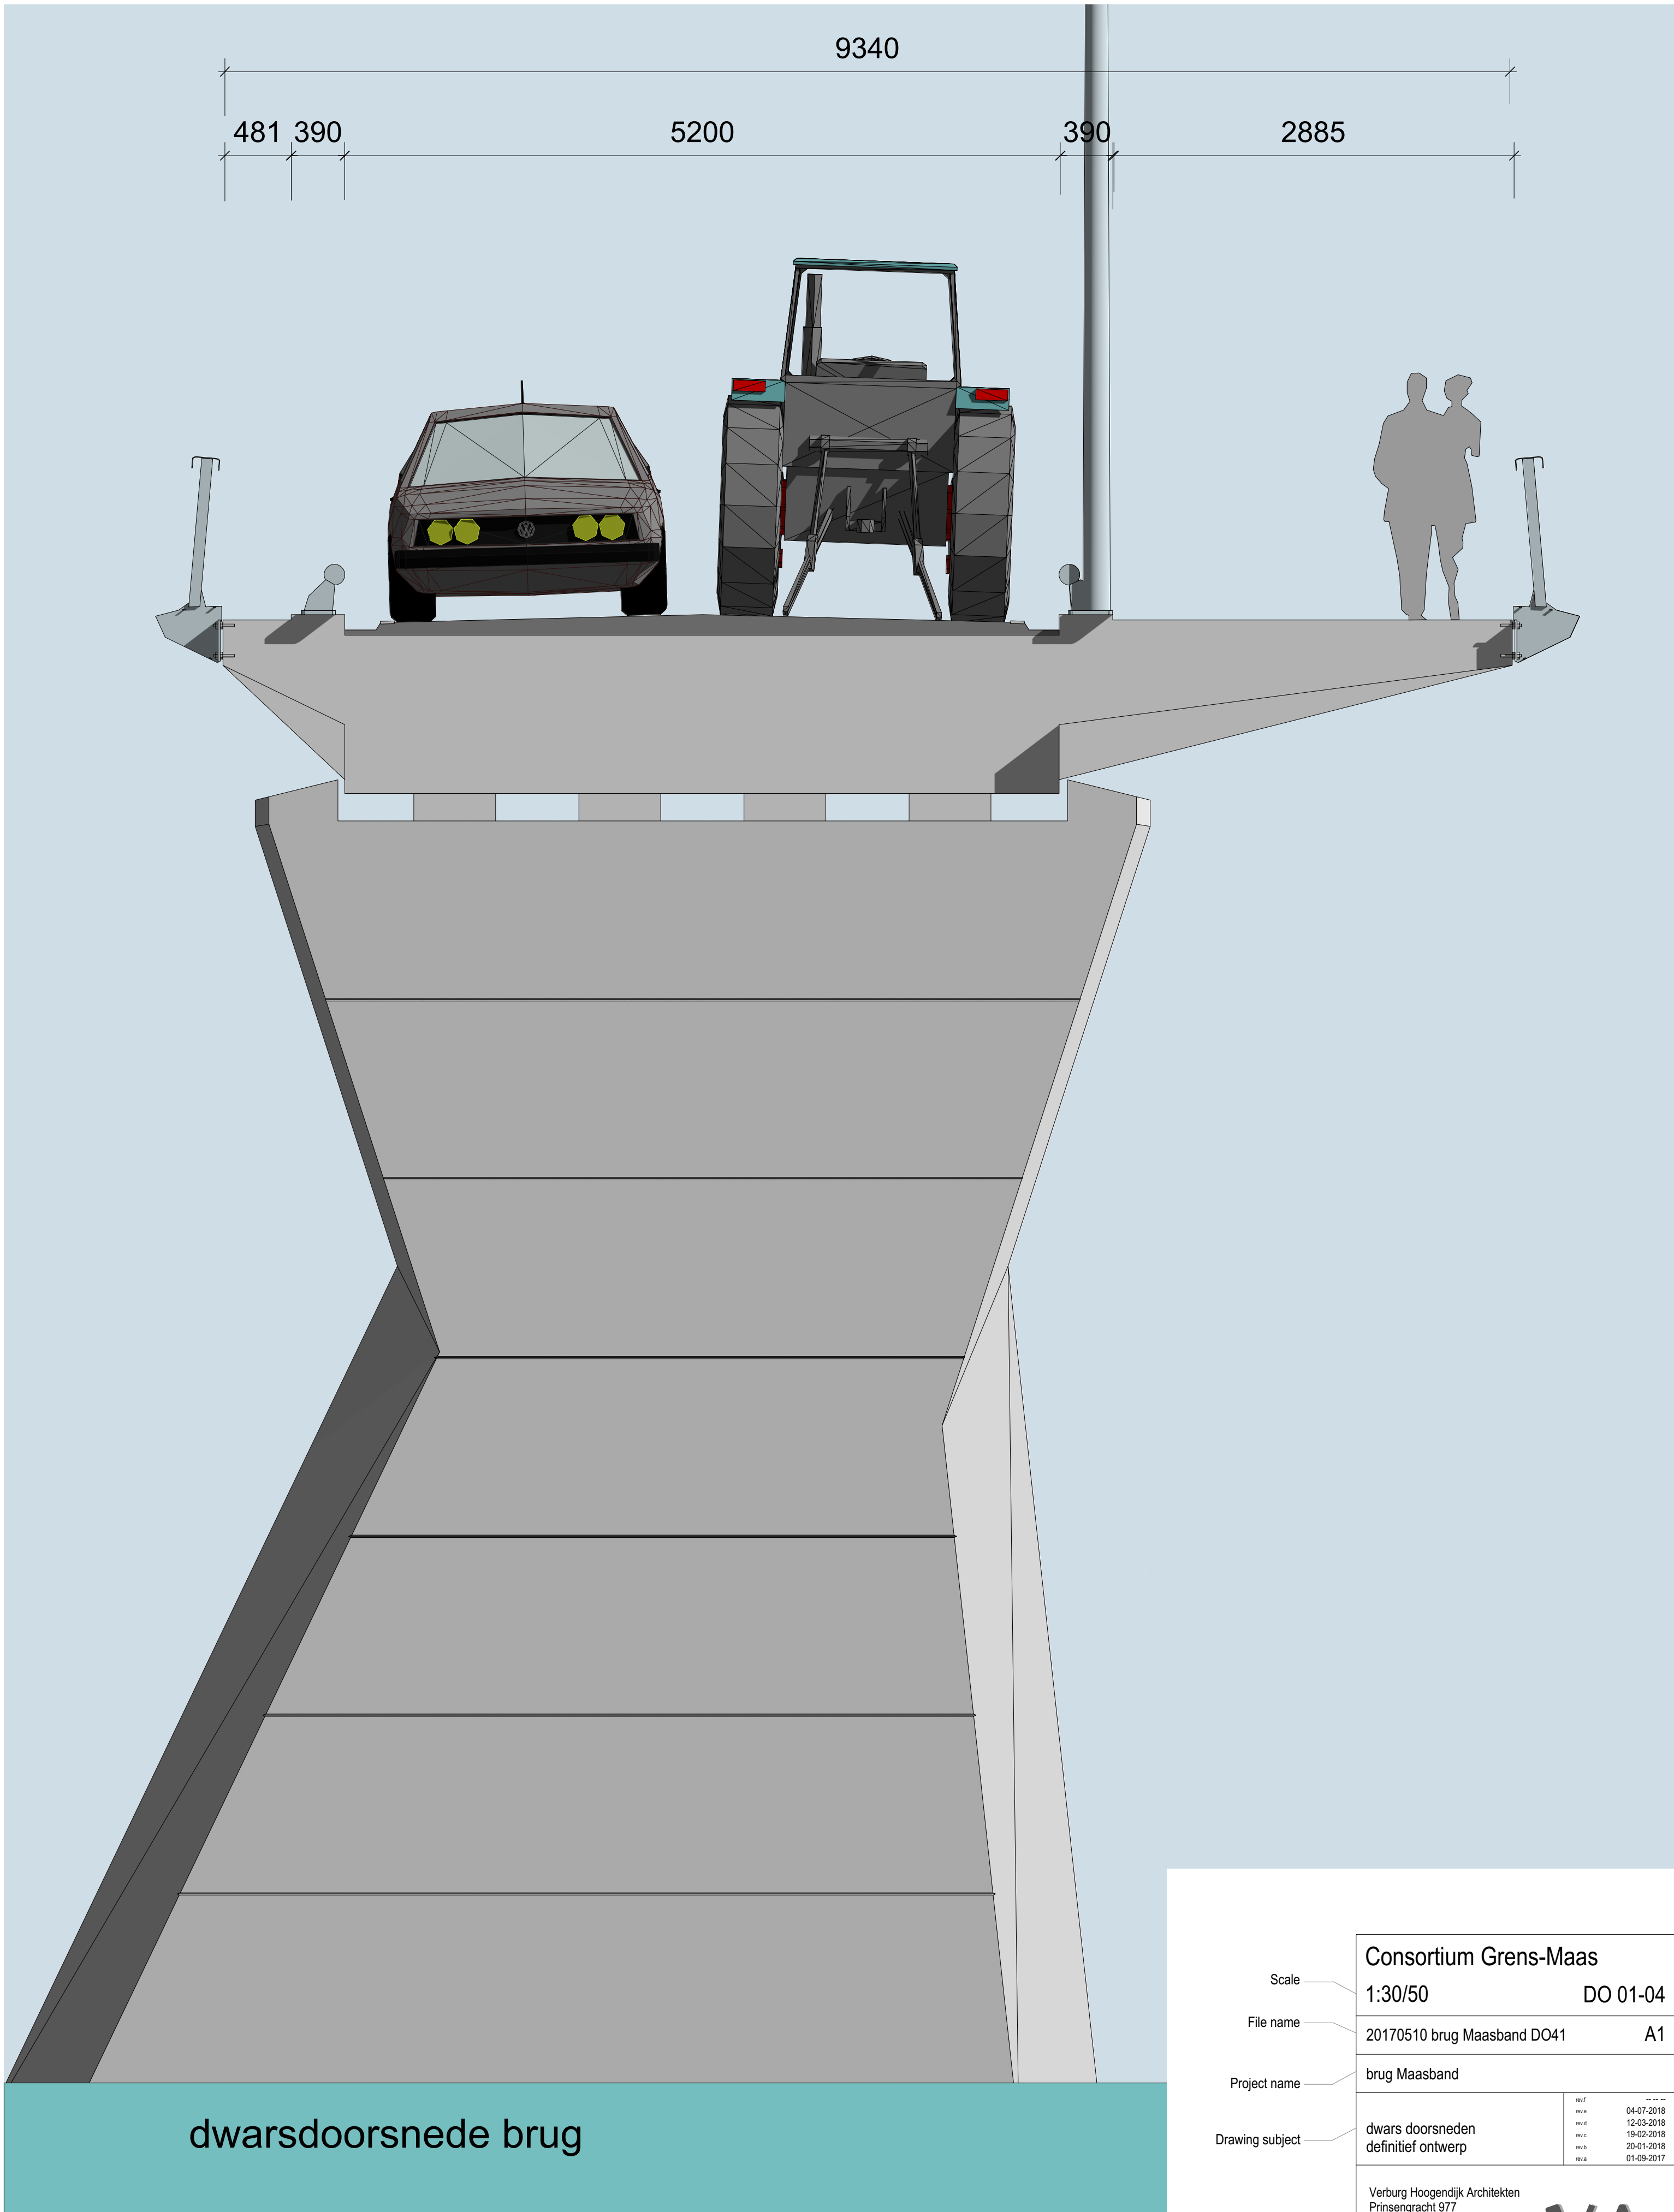

dwarsdoorsnede brug

Scale	1:30/50	Client	Consortium Grens-Maas
File name	20170510 brug Maasband DO41	Sheet number	DO 01-04
Project name	brug Maasband	Canvas size	A1
Drawing subject	dwars doorsneden definitief ontwerp	Date	04-07-2018 12-03-2018 19-02-2018 20-01-2018 01-09-2017
Verburg Hoogendijk Architecten Prinsengracht 577 1017 KM Amsterdam t +31(0)20-6279605 e post@vharch.nl www.vharch.nl		Architect	