



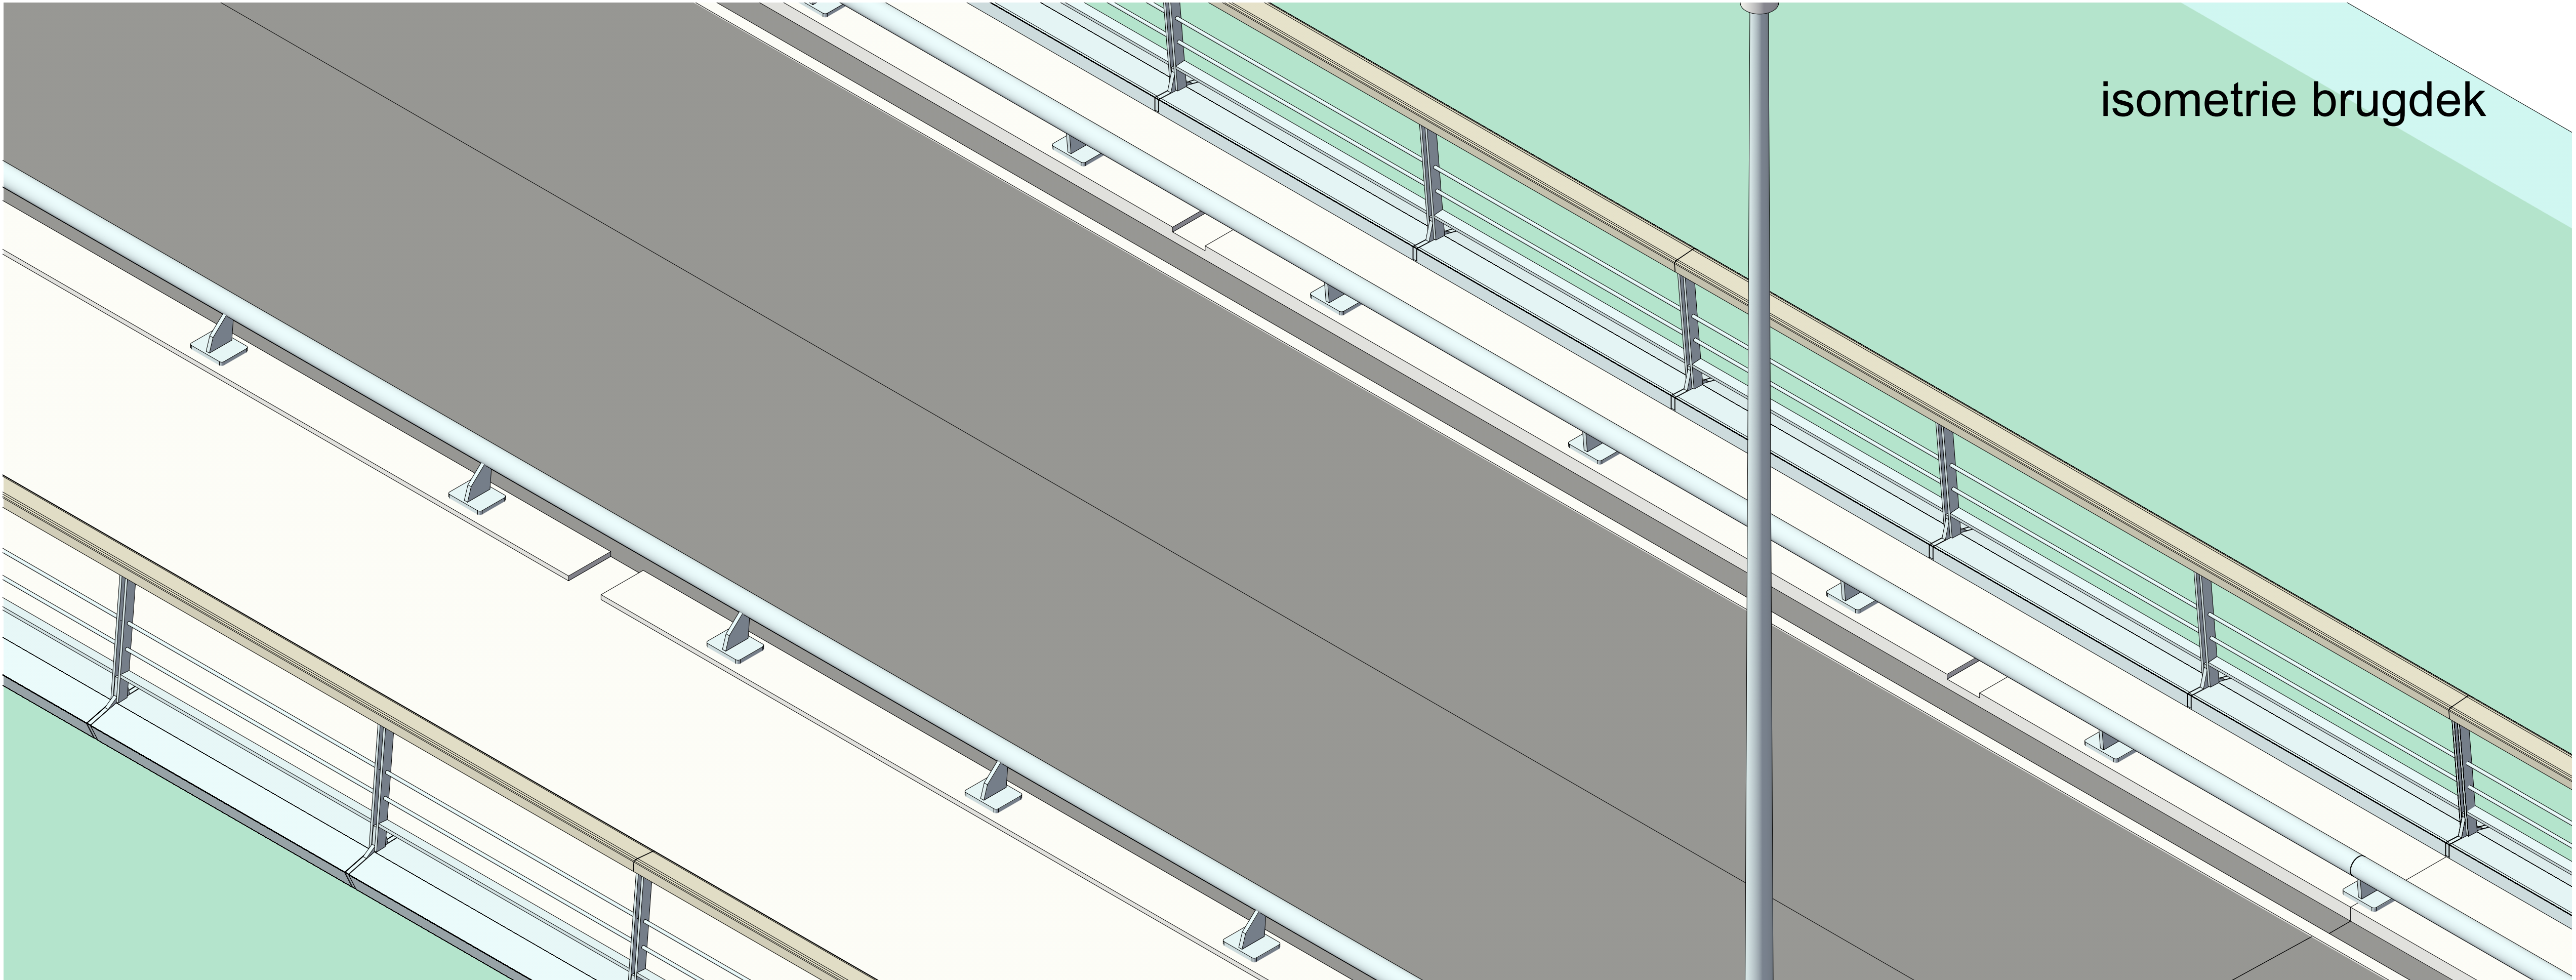

isometrie brugdek

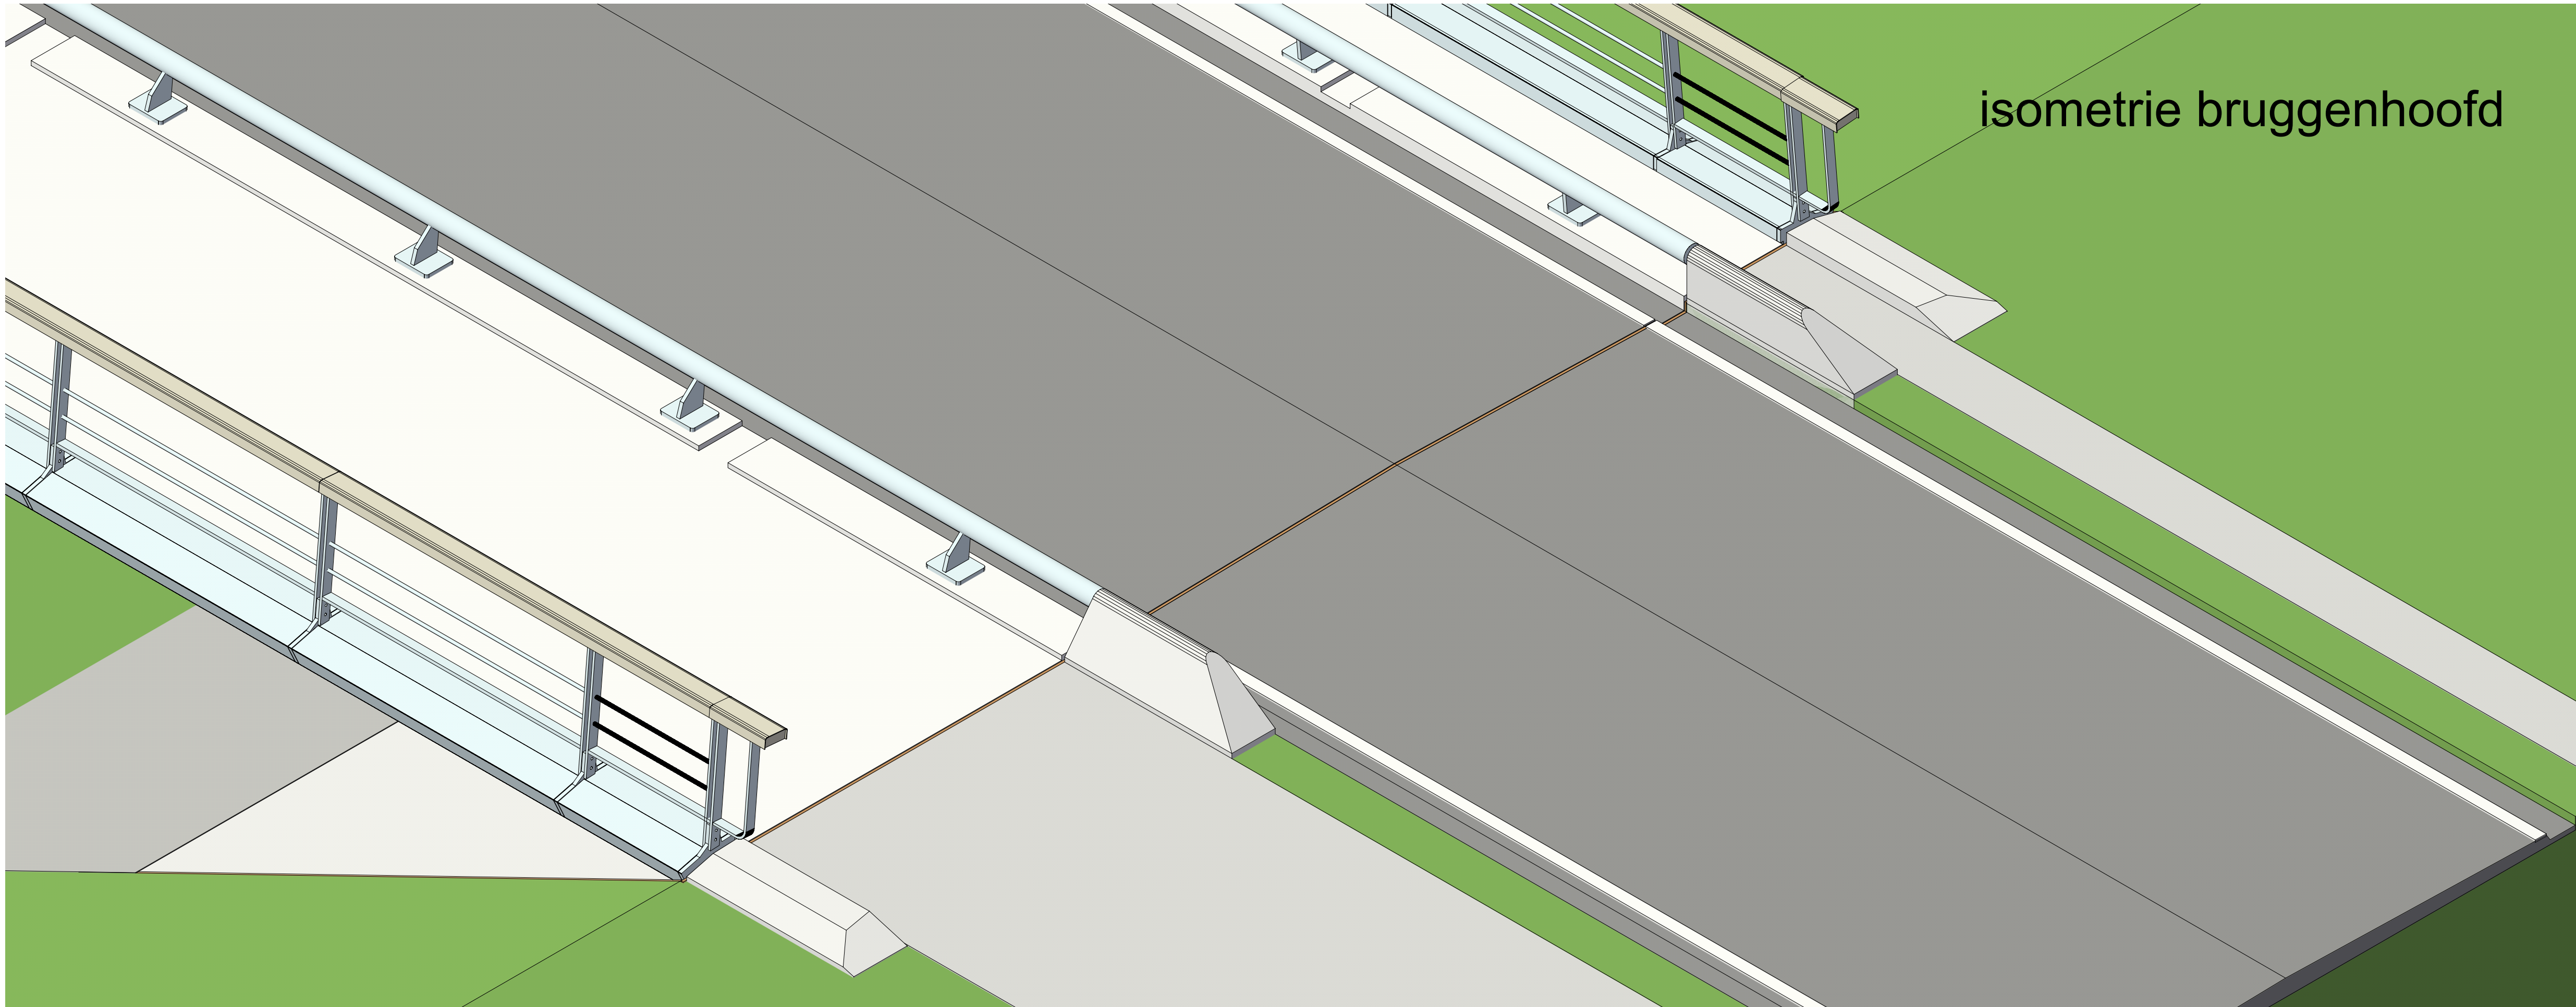

isometrie bruggenhoofd

Scale

1:200

File name

20170510 brug Maasband DO41

Project name

brug Maasband

Drawing subject

detail isometrieen
definitief ontwerp

Client

Consortium Grens-Maas

Sheet number

DO 01-05

Canvas size

A1

Date

rev	04-07-2018
rev	12-03-2018
rev	19-02-2018
rev	20-01-2018
rev	01-09-2017

Architect

Verburg Hoogendijk Architecten
Prinsengracht 577
1017 KM Amsterdam
t +31(0)20-6279605
e post@vharch.nl
www.vharch.nl


verburg hoogendijk architecten